



### Plan view

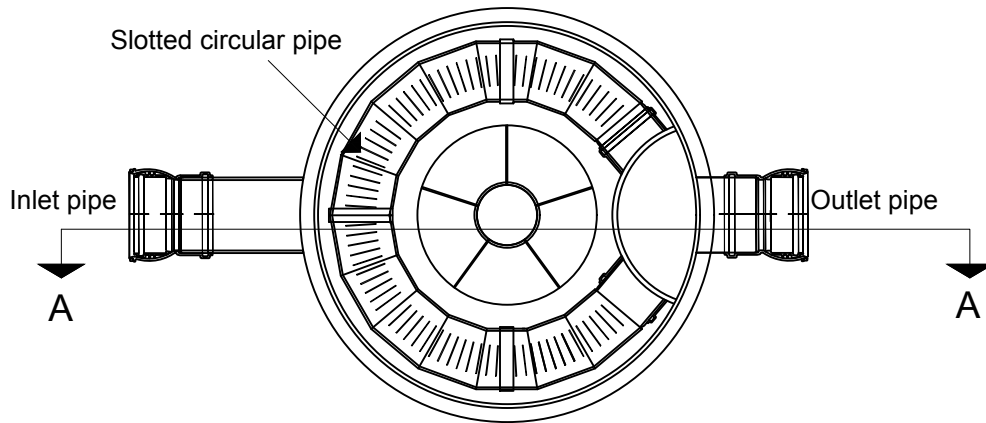

### Section A-A

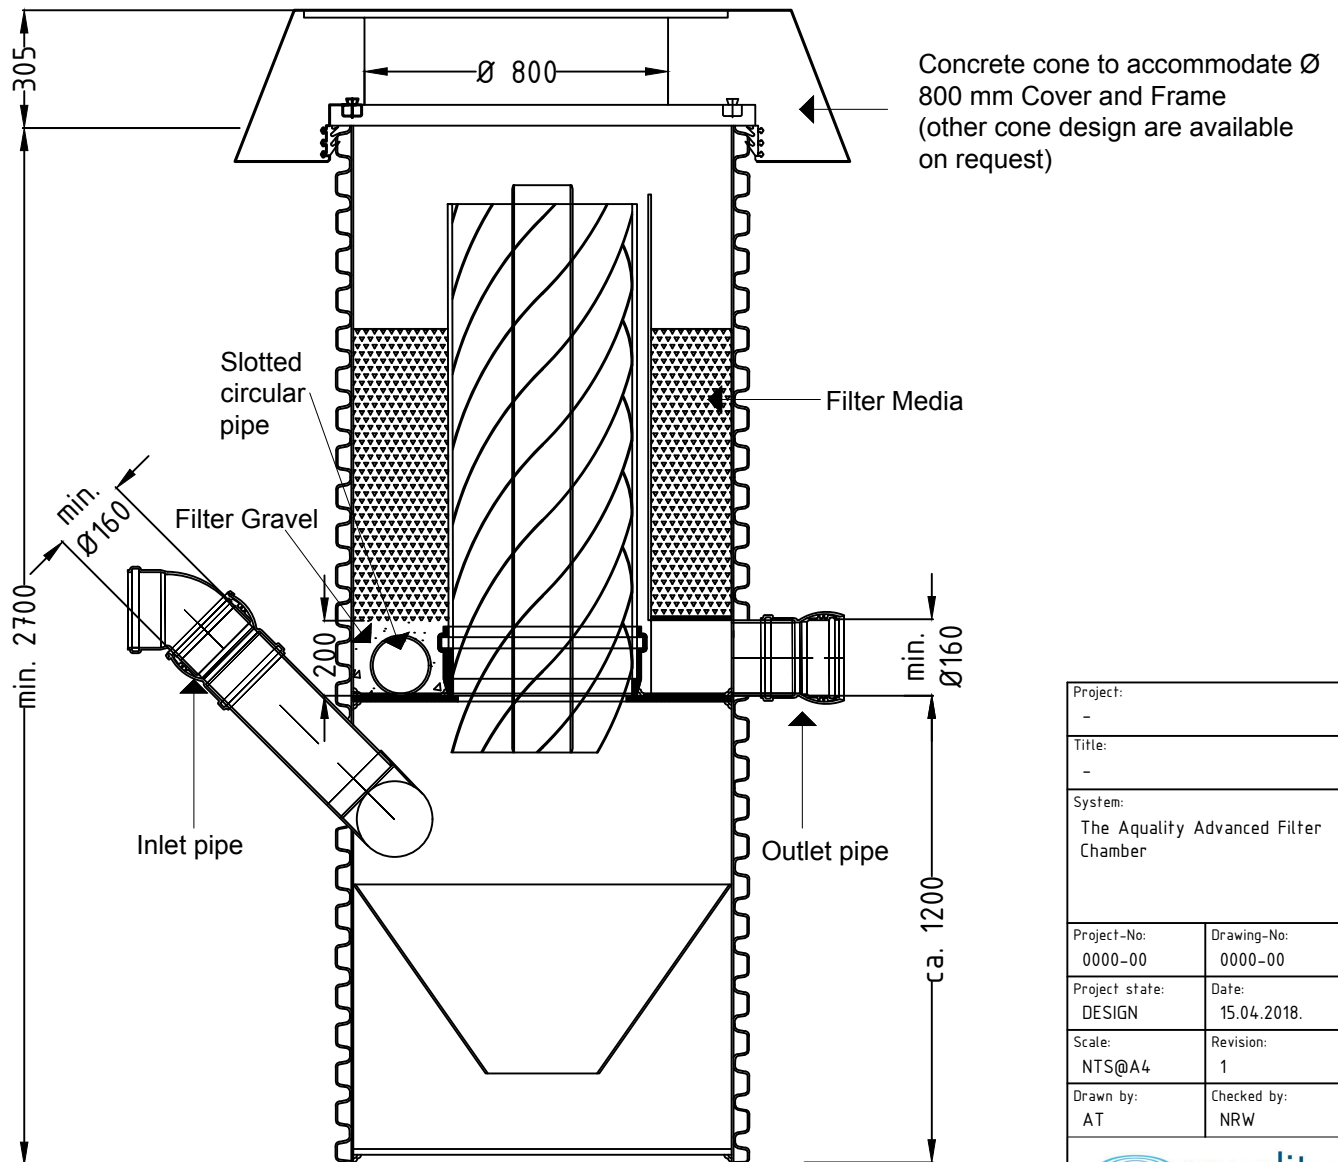

Project: -	
Title: -	
System: The Aquality Advanced Filter Chamber	
Project-No: 0000-00	Drawing-No: 0000-00
Project state: DESIGN	Date: 15.04.2018.
Scale: NTS@A4	Revision: 1
Drawn by: AT	Checked by: NRW



THIS DRAWING IS THE PROPERTY OF AQUALITY TRADING & CONSULTING LTD AND IS NOT TO BE COPIED IN PART OR WHOLE OR SHARED WITH THIRD PARTIES WITHOUT OUR WRITTEN PERMISSION.

Aquality Trading & Consulting Ltd  
6 Wadsworth Road  
London U86 7JJ  
www.aquality.co.uk  
Tel.: +44 (0)20 8991 3725