


Note:
 Top covers shown below to be installed on top layer of Aquality Modules only

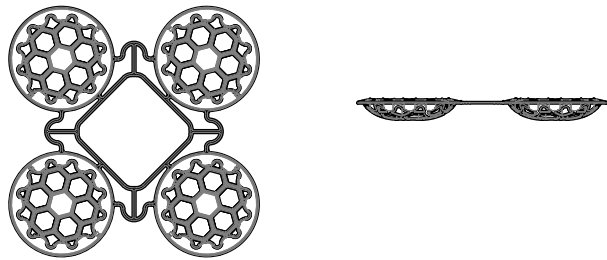

Minimum cover depths (1) over the top of Aquality Geocellular	
Location	Minimum cover depth (m) (4)
Non-Trafficked areas i.e. Landscaping	0.5
Car parks, vehicle up to 2500kg gross mass	0.6
Car parks, occasional vehicle greater than 2500kg (3) gross mass	0.75
Occasional HGV traffic up to 44000kg GVW (HA loading)	Please consult with Aquality

- (1) Assumes 27 degree load distribution through fill material and overlaying surface asphalt or block paving
- (2) Minimum cover depth to avoid accidental damage from gardening/landscaping work
- (3) Occasional Trafficking by refuse collection or similar vehicles (typically one per week)
- (4) Please check minimum frost cover depths for geographical location

Project: _____	
Title: _____	
System: Aquality Storage Block HD attenuation (off-line)	
Project-No: 0000-00	Drawing-No: 0000-0
Project state: Design	Date: 2018-04-15
Scale: NTS@A3	Revision: 0
Drawn by: AT	Checked by: NRW



Aquality Trading & Consulting Ltd
 6 Wadsworth Road
 London UB6 7JJ
www.aqua-lity.co.uk
 Tel.: +44 (0)20 8991 3725