

HDPE CHAMBER

Brand: Aquality



HDPE chamber are prefabricated to clients specific requirement fully seamed welded and tested, simple connection via mechanical and electro-fusion jointing onto pipe lines will give a completely sealed and integrated system.

Bespoke fabrications with inlet and outlets in twin-wall pipe for simple connections.

Chamber diameter ranging from 600mm to 3000mm.

Ladders, head wall, penstocks, number of inlet and outlet pipes and the pipe orientation inlet to outlet all optional.

Chamber Diameter (mm)	600-3000
Manhole Depth (M)	
Inlet Diameter (mm)	
Outlet Diameter (mm)	
Internal Headwall	
Ladders	
Sump Depth (mm)	
Pipe Orientation Inlet to Outlet	0-180 grade
Flow control height (mm)	Option

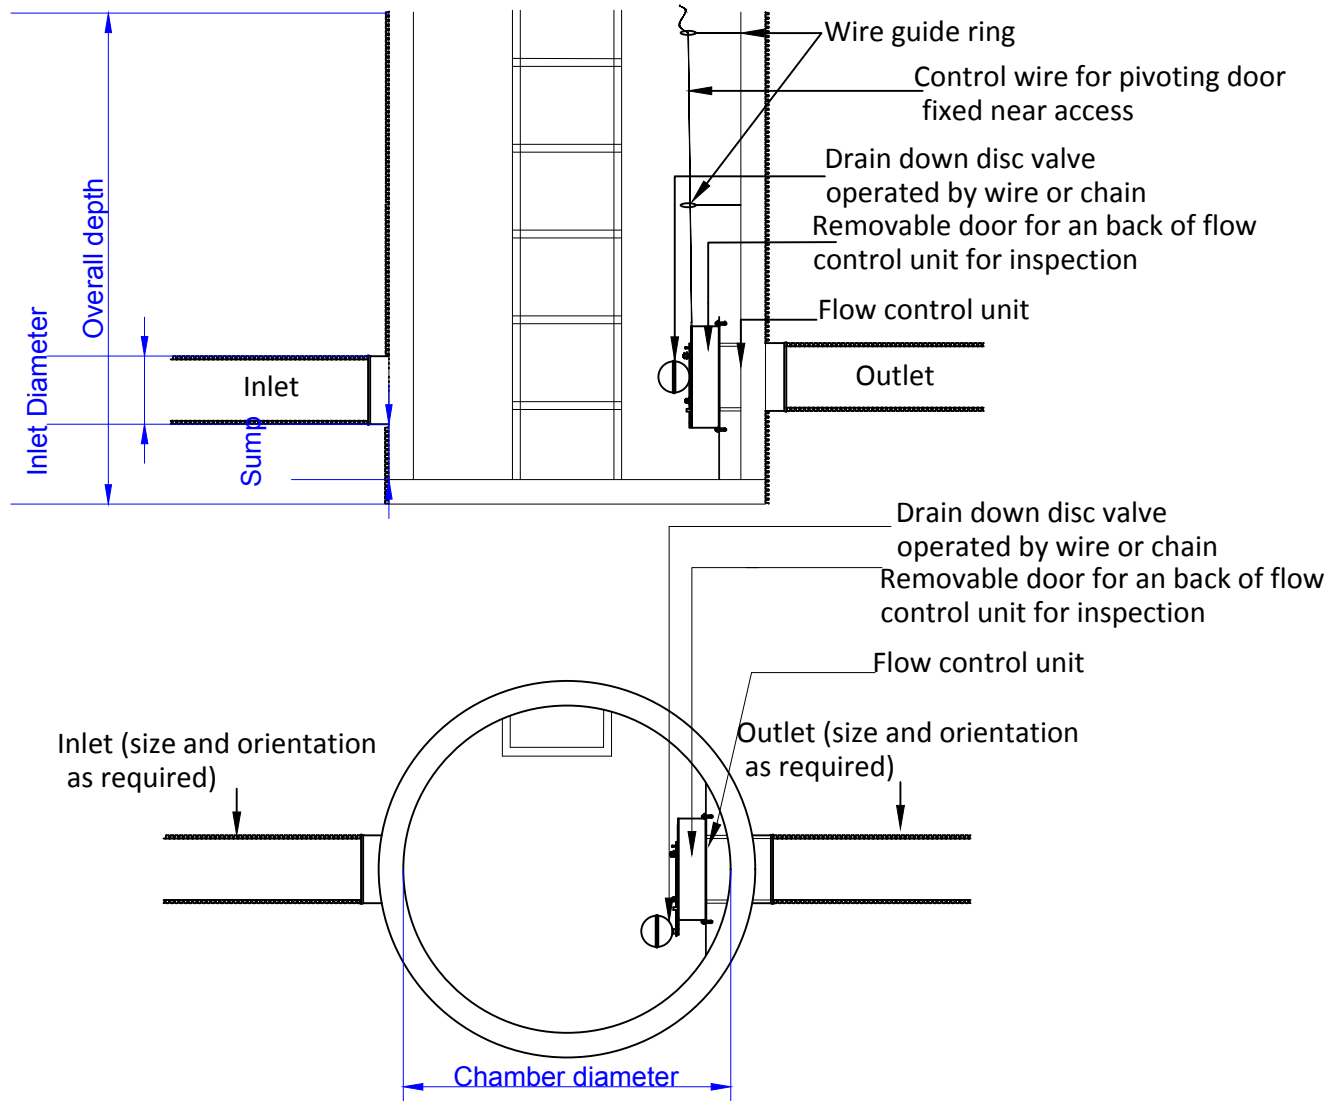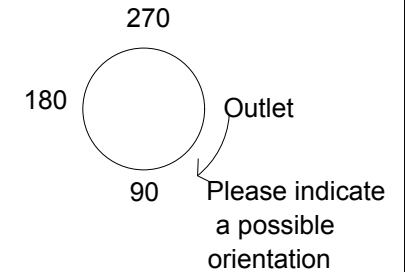

Project: _____	
Title: _____	
System: _____	
Flow control chamber with ladders	
Project-No: 0000-00	Drawing-No: 0000-0
Project state:	Date: 2018-MM-DD
Scale: 1:20 @A4	Revision: 0
Drawn by: AT	Checked by: NR

Aquality Trading & Consulting Ltd
6 Wadsworth Road
London UB6 7JJ
www.aqua-lity.co.uk
Tel.: +44 (0)20 8991 3725